



Full Build out

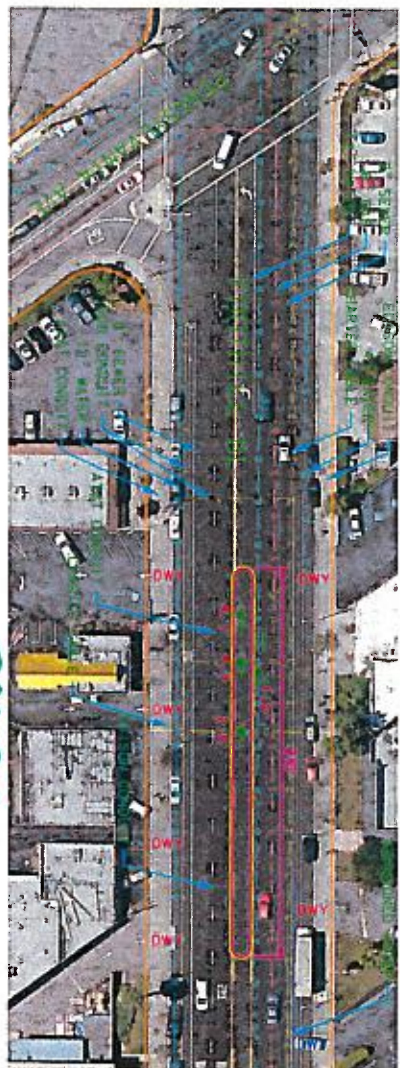

PHASE 1

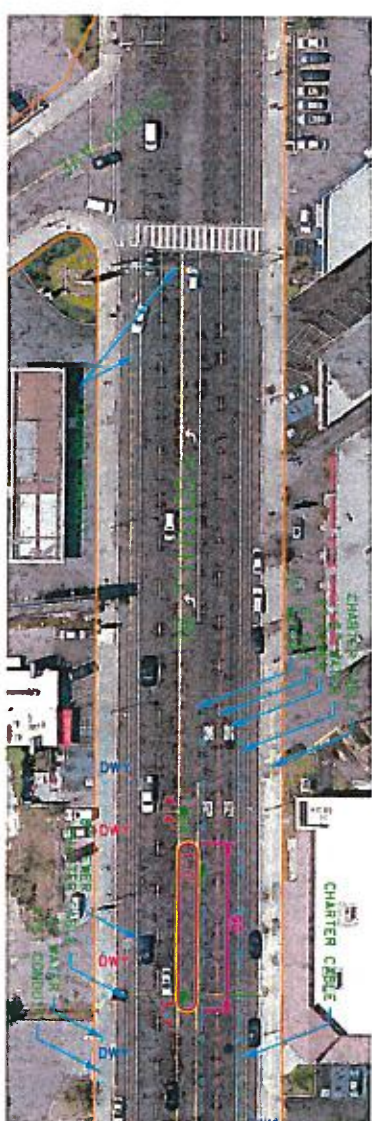


PHASE 2



PHASE 2

PHASE 2

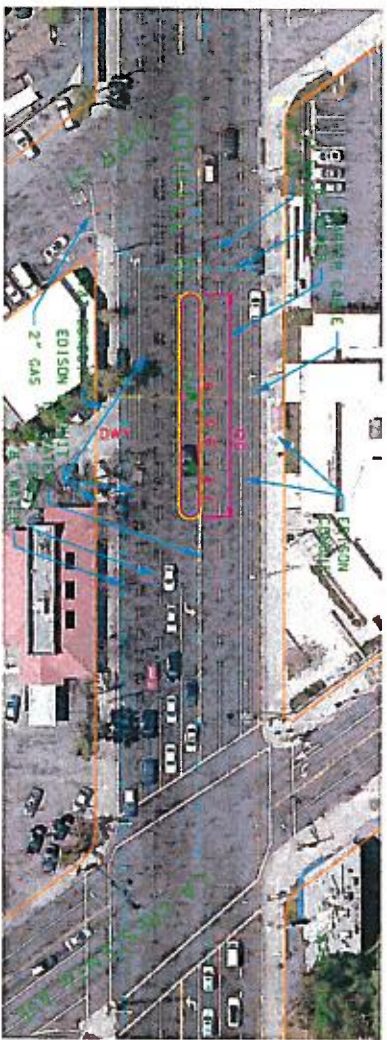

PHASE 1

DRAFTER S. LAMM	DESIGNER S. LAMM	CHECKER J. MELGAR	CADD PROJECT FILE NAME	REVIEWED BY	DATE
--------------------	---------------------	----------------------	------------------------	----------------	------




DATE	BY	DESCRIPTION



COUNTY OF LOS ANGELES DEPARTMENT OF PUBLIC WORKS
FOOTHILL BLVD MEDIAN
 PROPOSED MEDIANS

PROJECT NUMBER: P2A 225000115 DMC SHEET 1 OF 2

DRAFTER S. LAMM	DESIGNER S. LAMM	CHECKER J. MELGAR	CADD PROJECT FILE NAME	REVIEWED BY	DATE
--------------------	---------------------	----------------------	------------------------	----------------	------

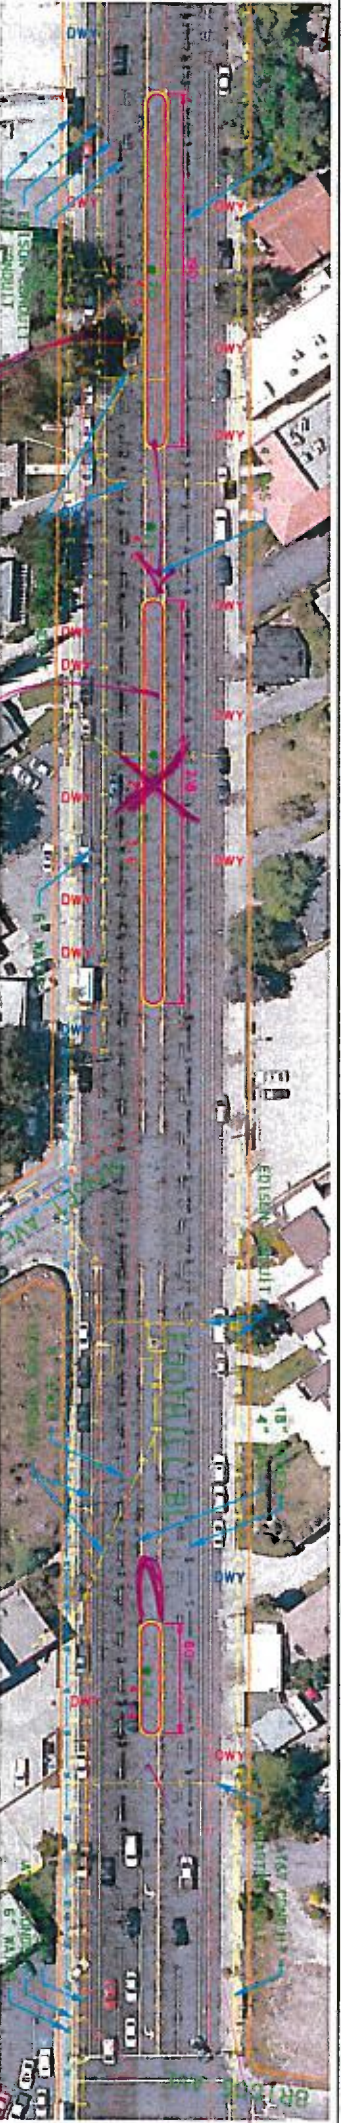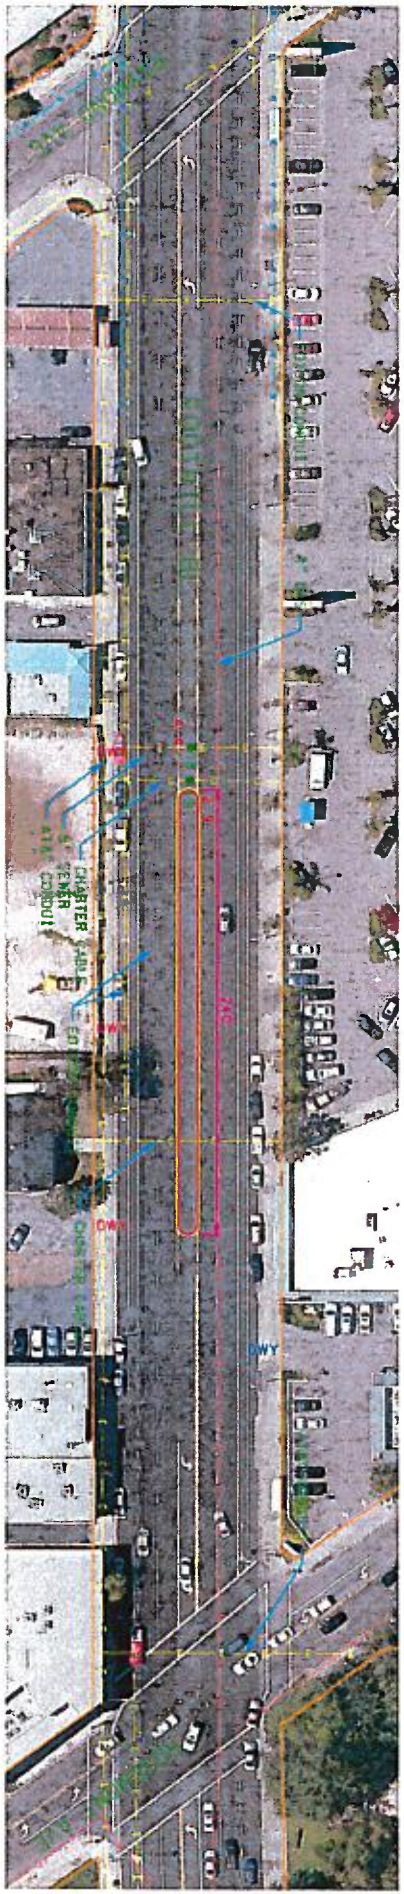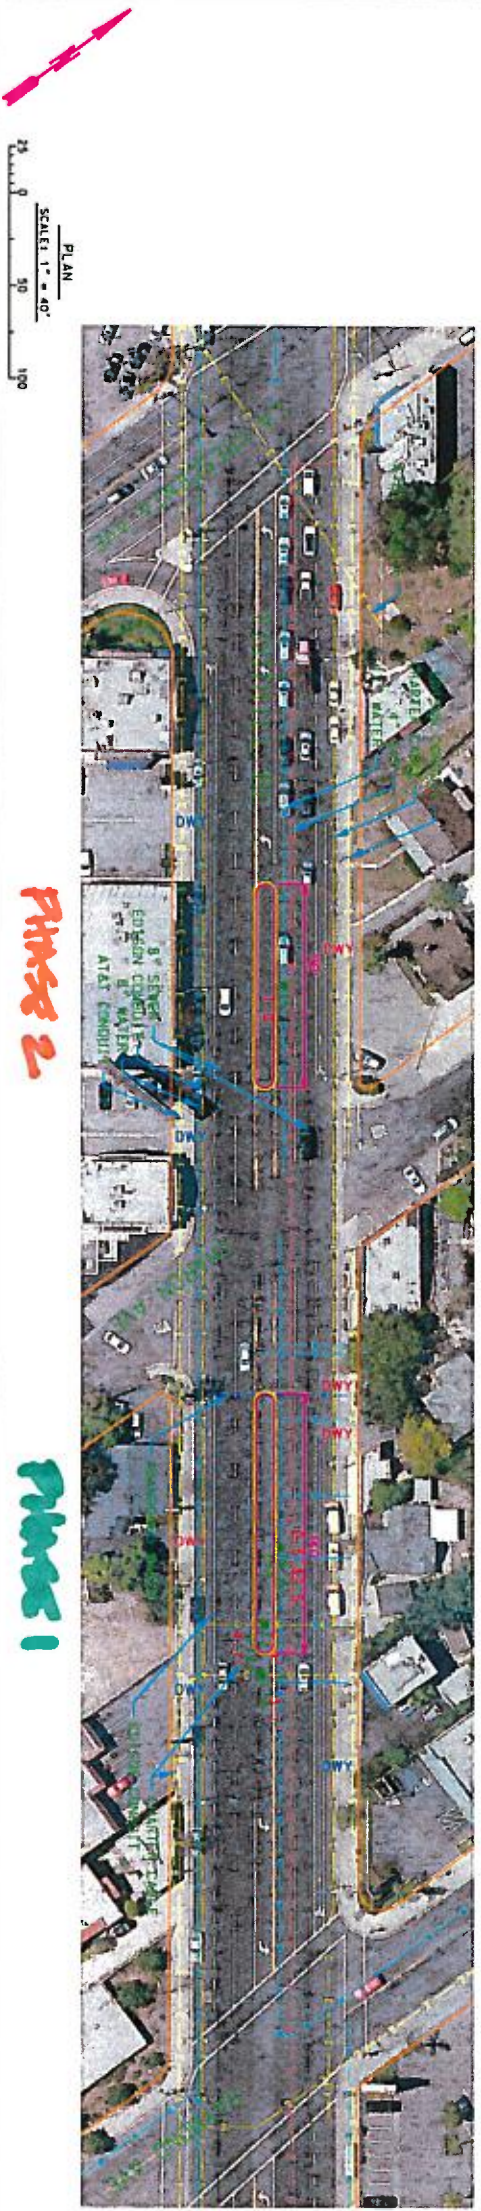

DATE	BY	REVISIONS	DESCRIPTION



COUNTY OF LOS ANGELES DEPARTMENT OF PUBLIC WORKS
FOOTHILL BLVD MEDIAN
PROPOSED MEDIANS

PC4 23500119.DWG SHEET 2 OF 2