
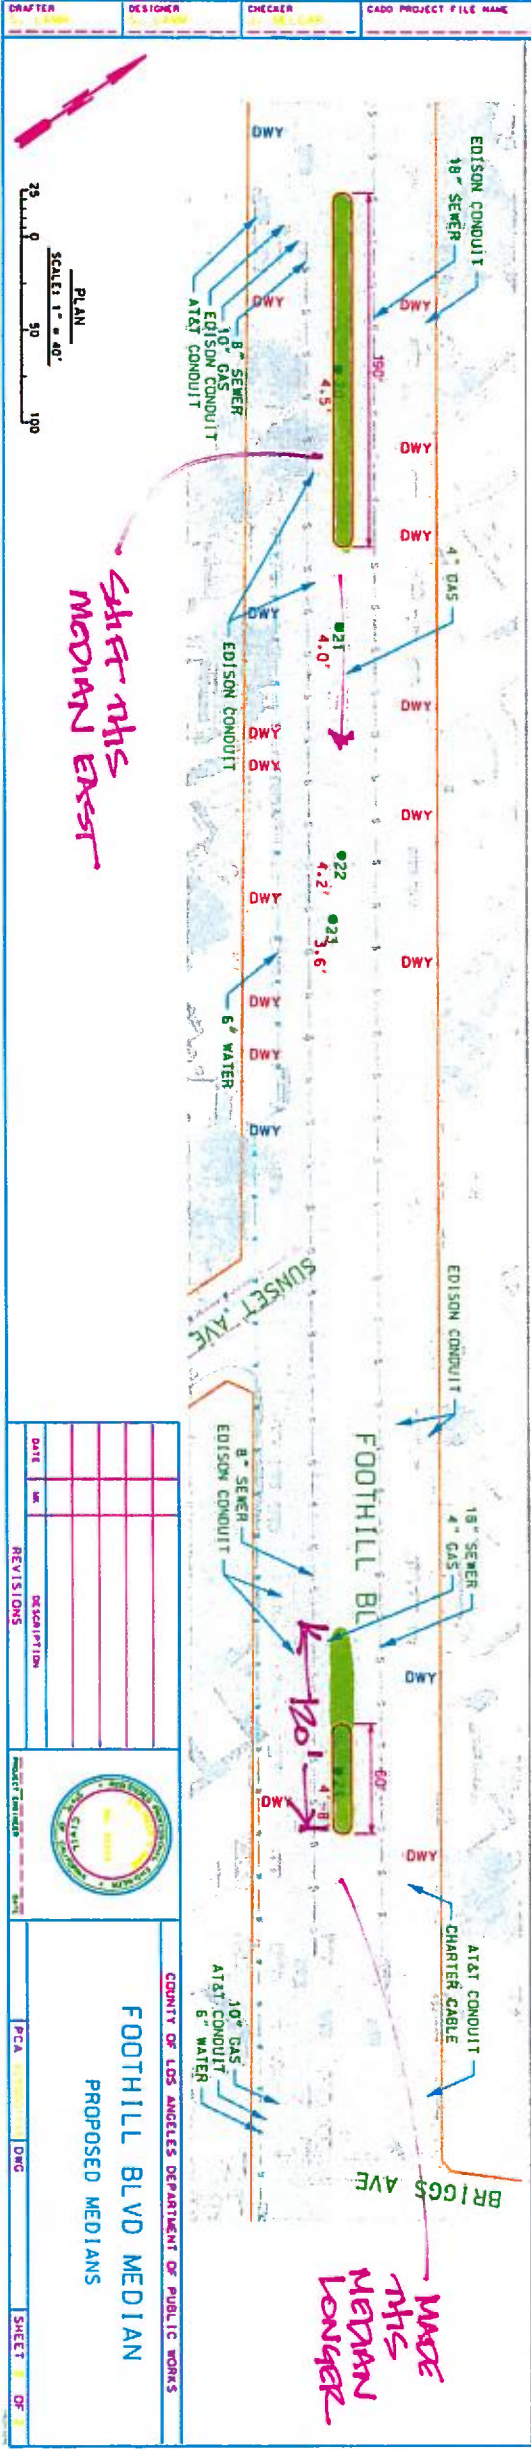
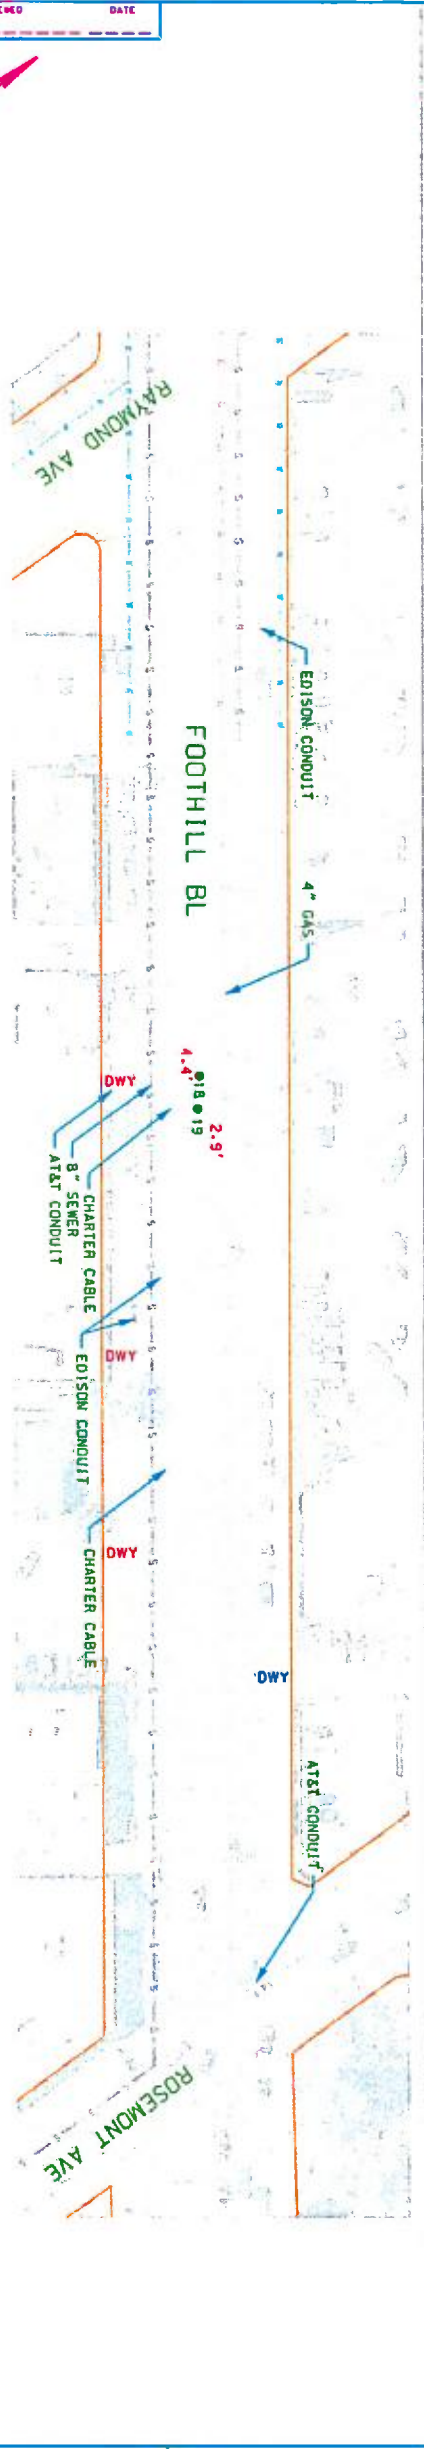



| DRAFTER | DESIGNER | CHECKER | CADD PROJECT FILE NAME | REVIEWED BY | DATE |
|---------|----------|---------|------------------------|-------------|------|
| | | | | | |

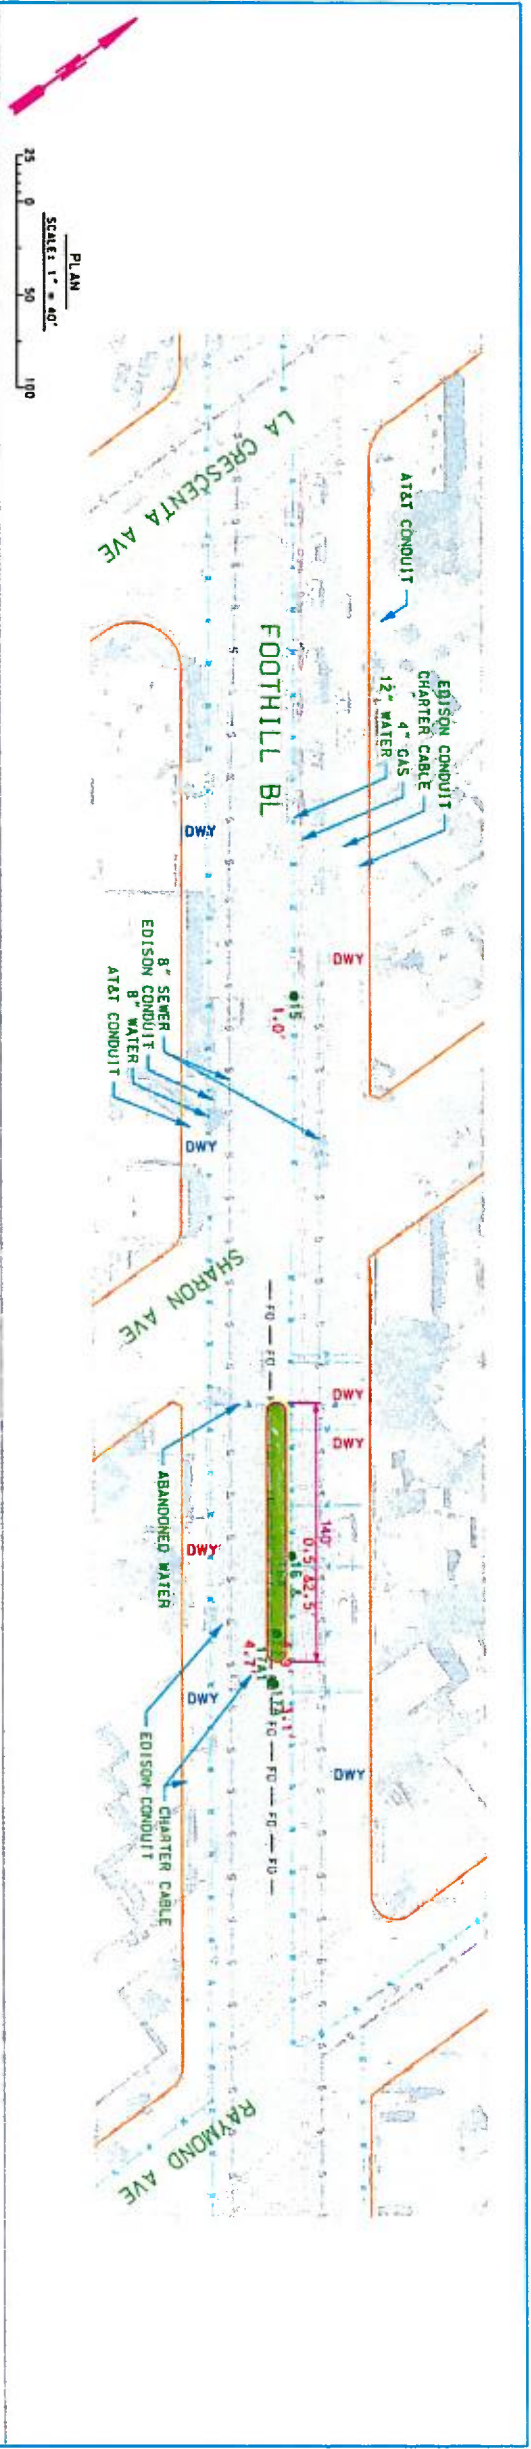

Shift this
Median East

Make
this
Median
Longer

| DATE | BY | REVISIONS |
|------|----|-----------|
| | | |
| | | |
| | | |
| | | |
| | | |

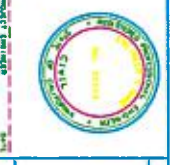

CITY OF LOS ANGELES DEPARTMENT OF PUBLIC WORKS
FOOTHILL BLVD MEDIAN
PROPOSED MEDIANS
PCA DWG SHEET 8 OF 8